



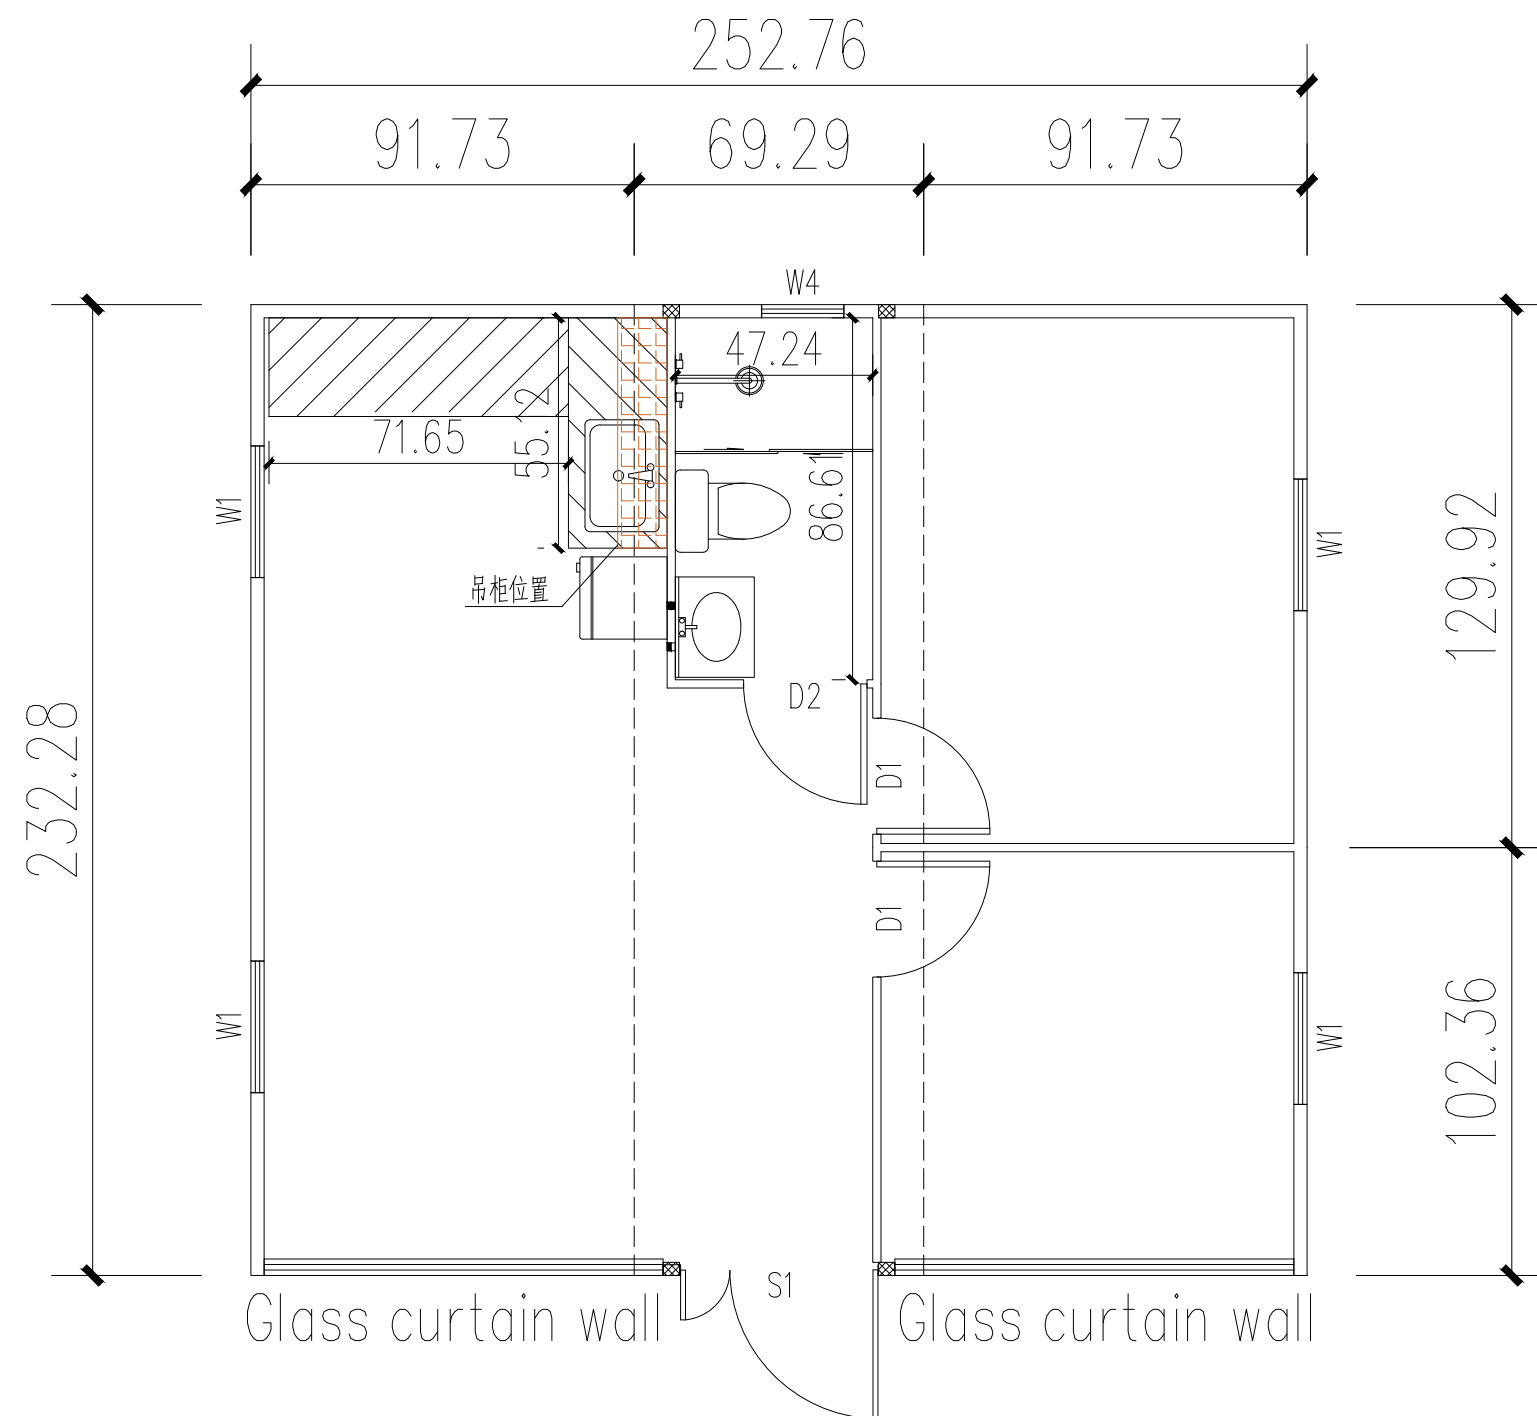


20' double wing plan

MINI MODULAR LLC


Serial number	legend	name	specification	remark
1	S1	Broken bridge aluminum door	1200*2250	
2	D1	Aluminium wood door	750*2075	
3	D2	Titanium-magnesium alloy door	750*2075	
4	W1	Broken bridge aluminum window	800*2140	
5	W4	Broken bridge aluminum exterior hanging window	500*500	

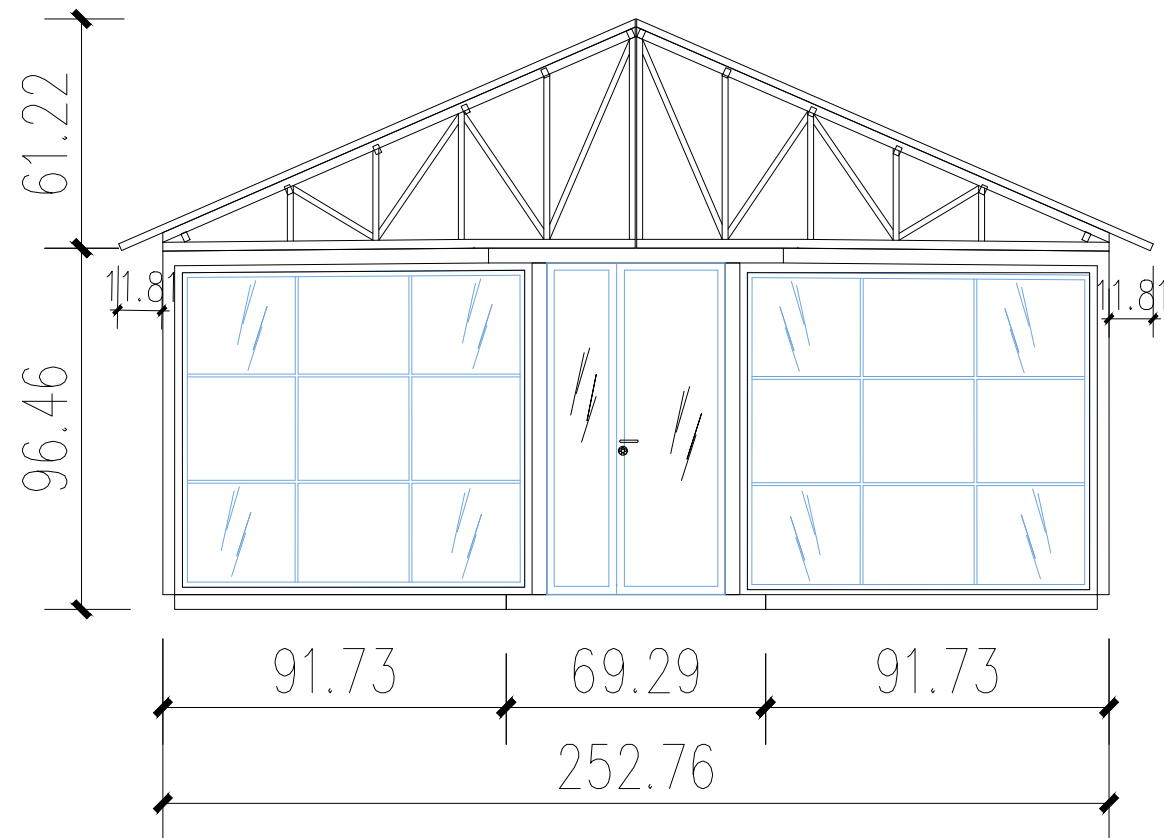


Front elevation

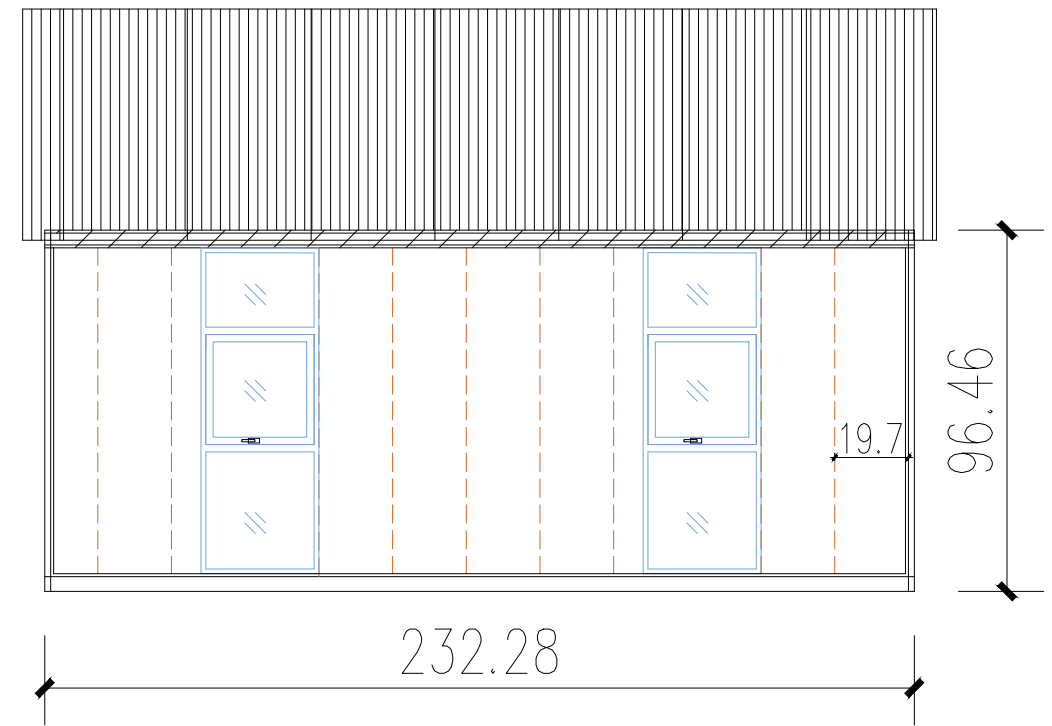

Left elevation

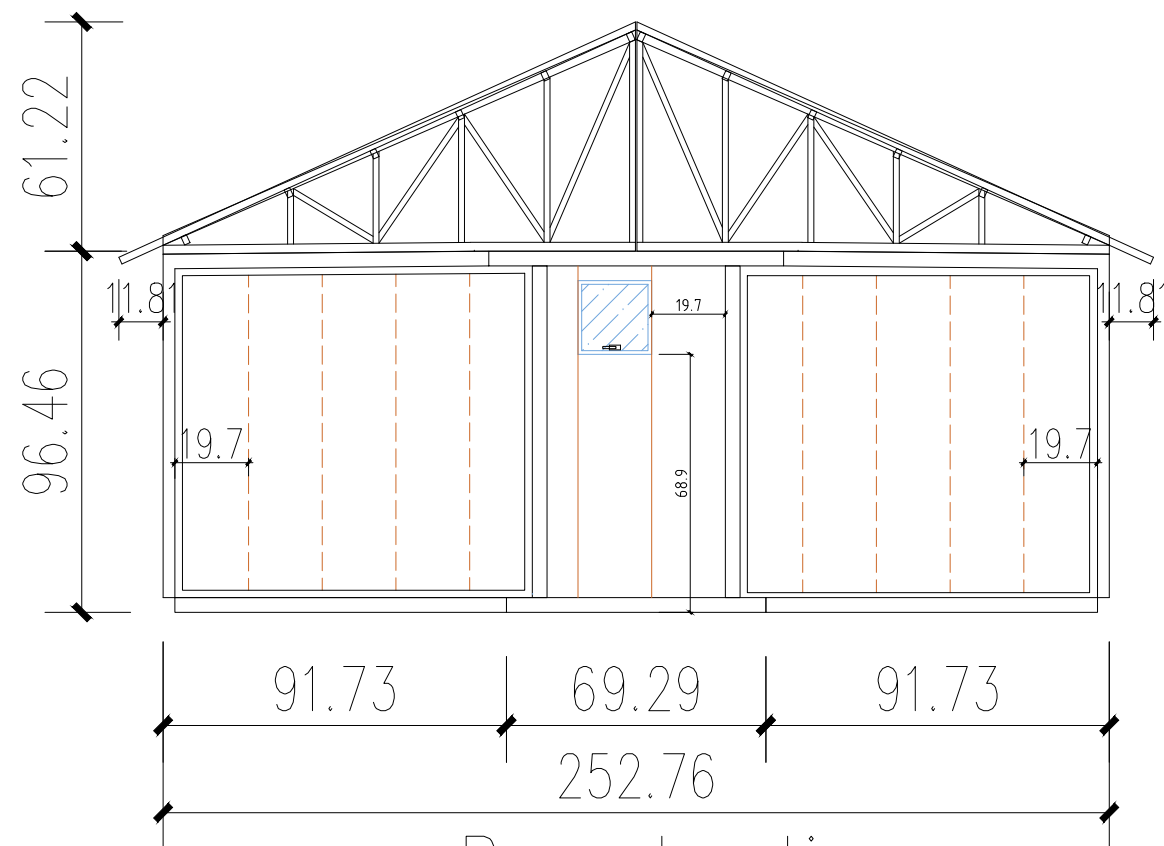

Rear elevation

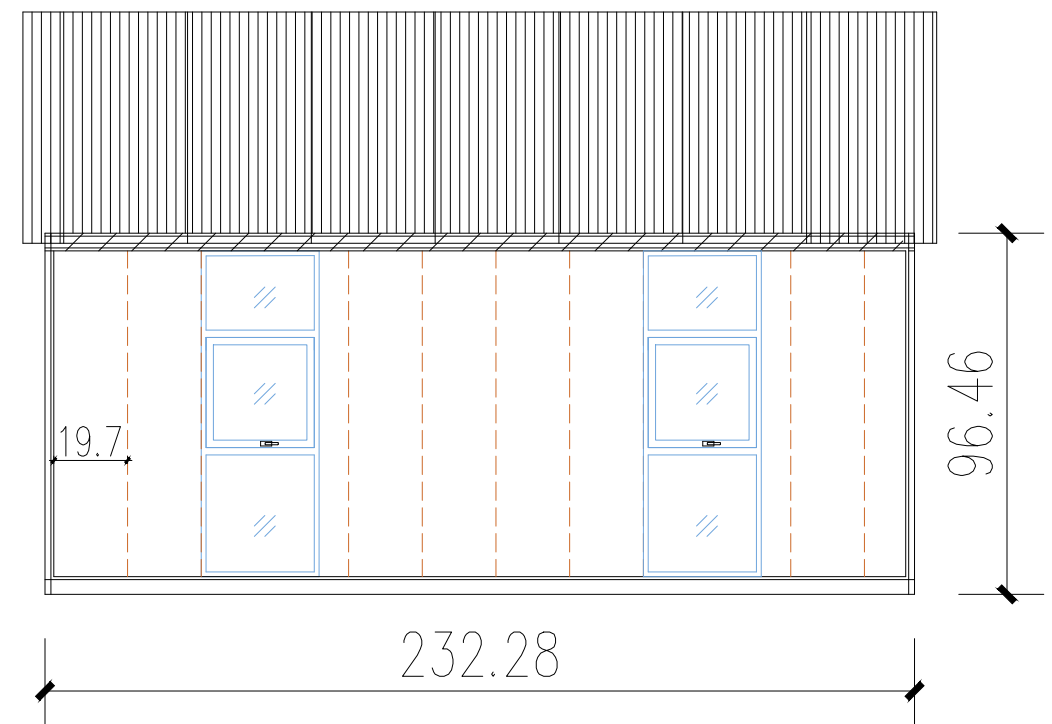

Right elevation

MINI MODULAR LLC